

ROOMS 150-163 FOR FUTURE ADDITION

OCTRANSPO DROP OFF

INTERMEDIATE WING

ZONE 1

ZONE 2


ZONE 3


ZONE 4

AUDITORIUM


MAIN OFFICE

MS 115-124 FOR FUTURE ADDITION

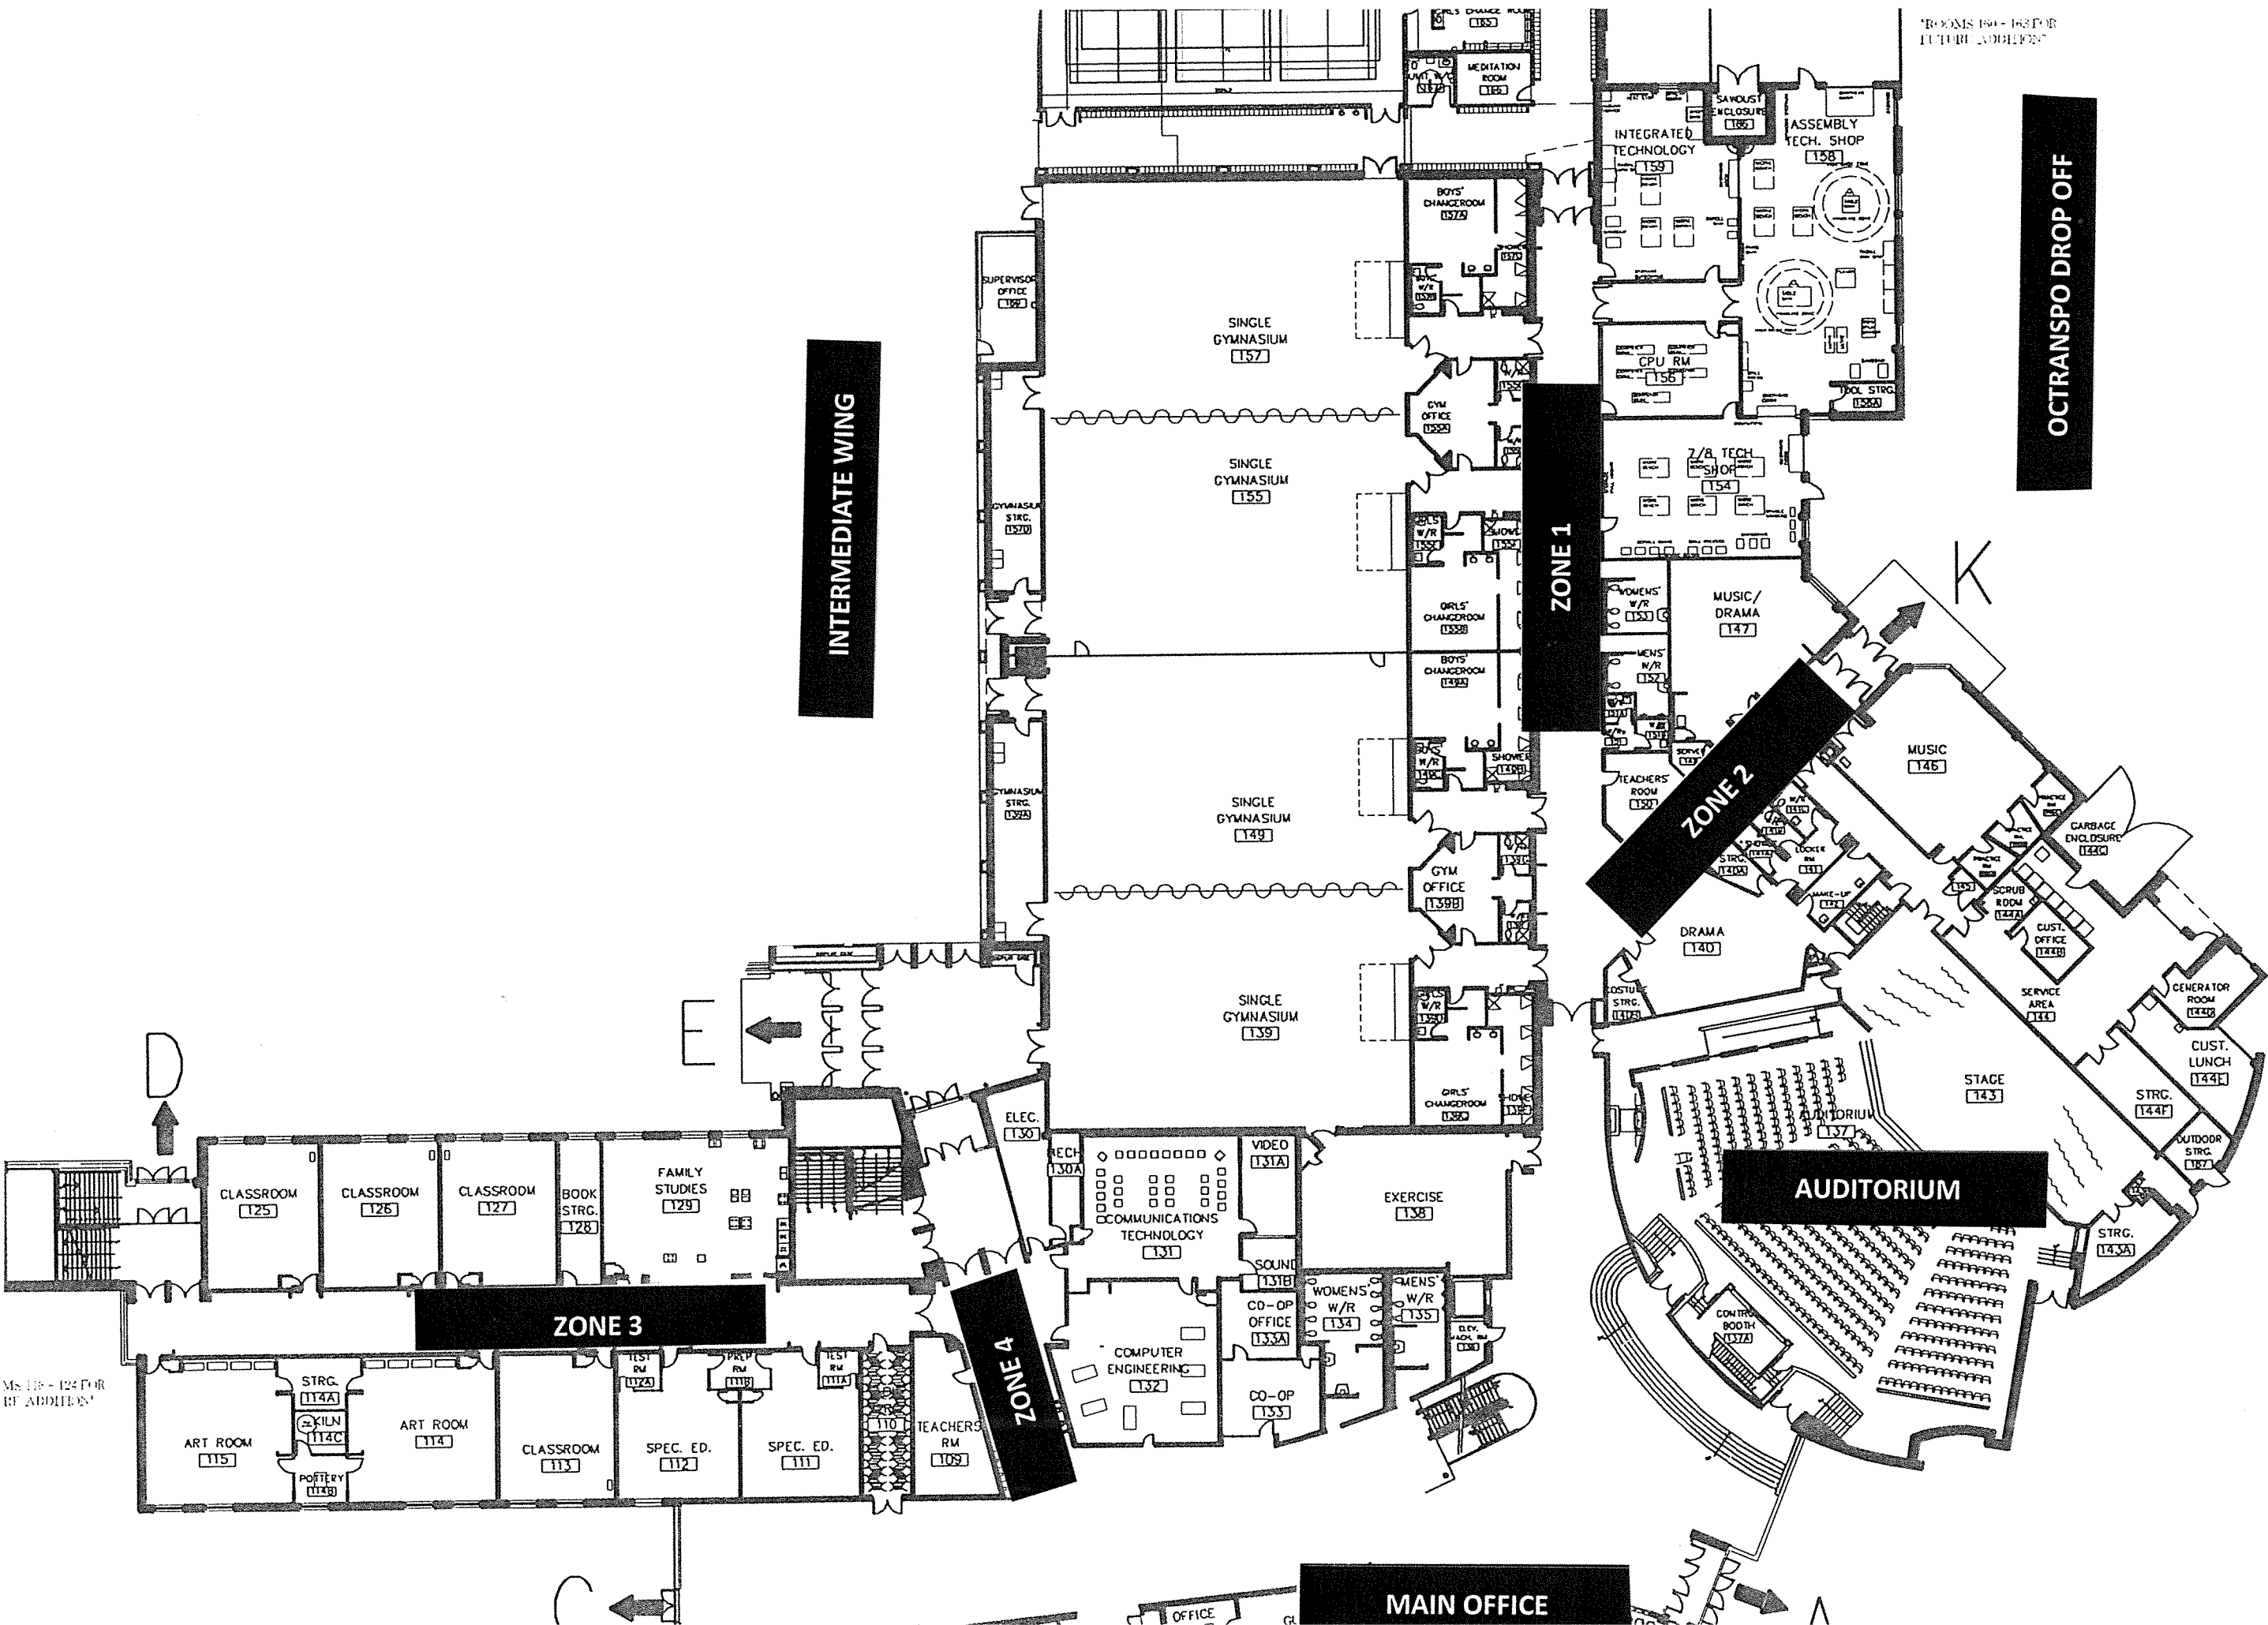

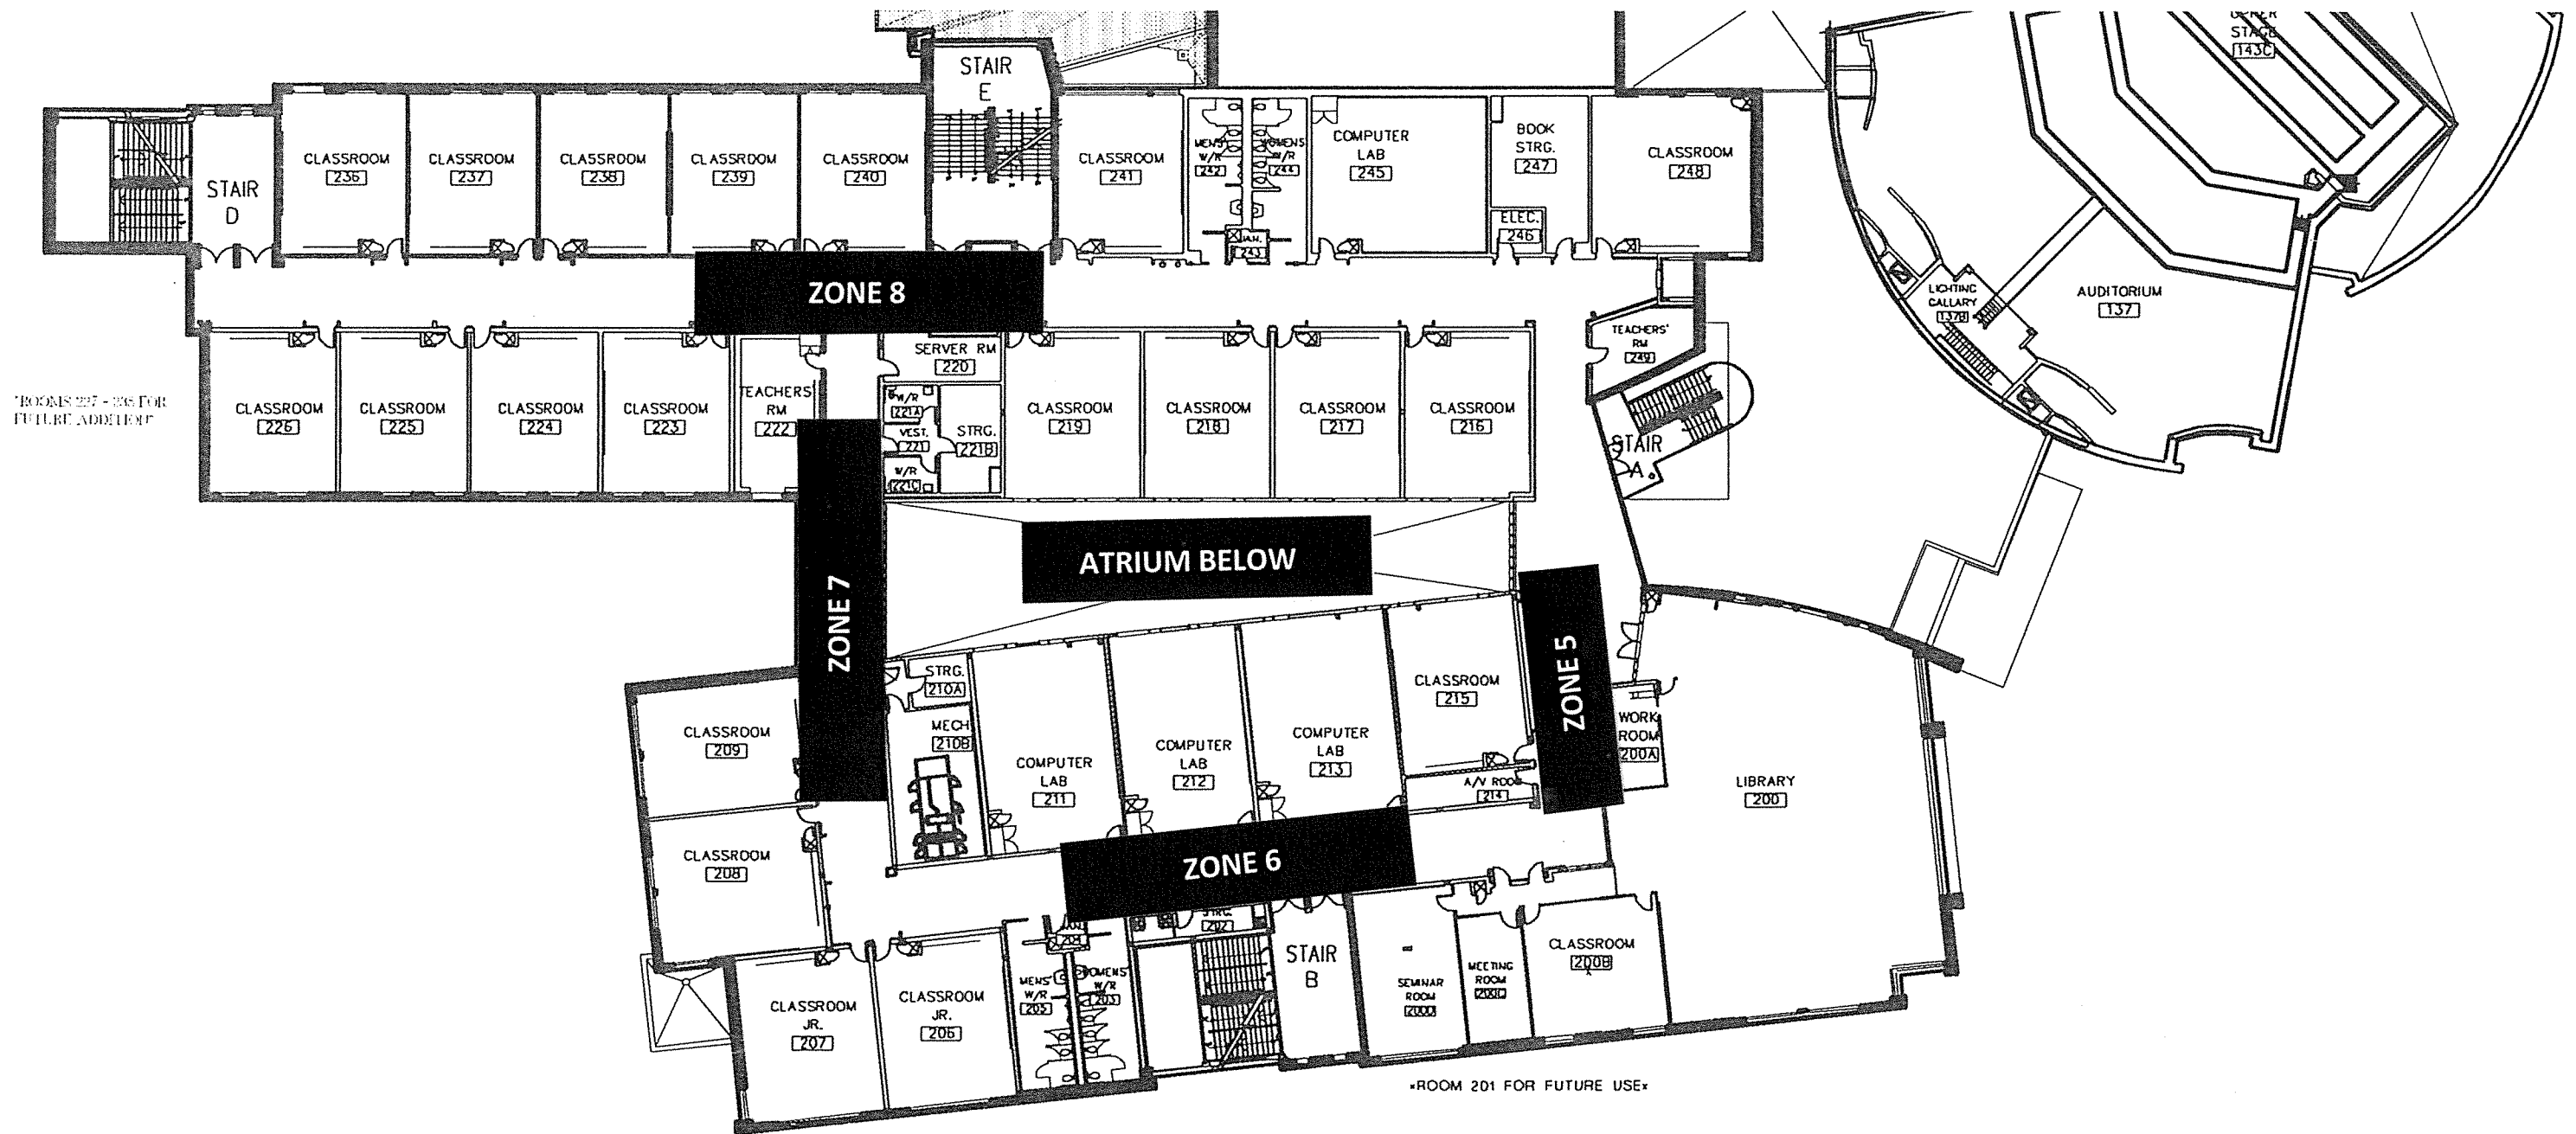

SECOND FLOOR PLAN

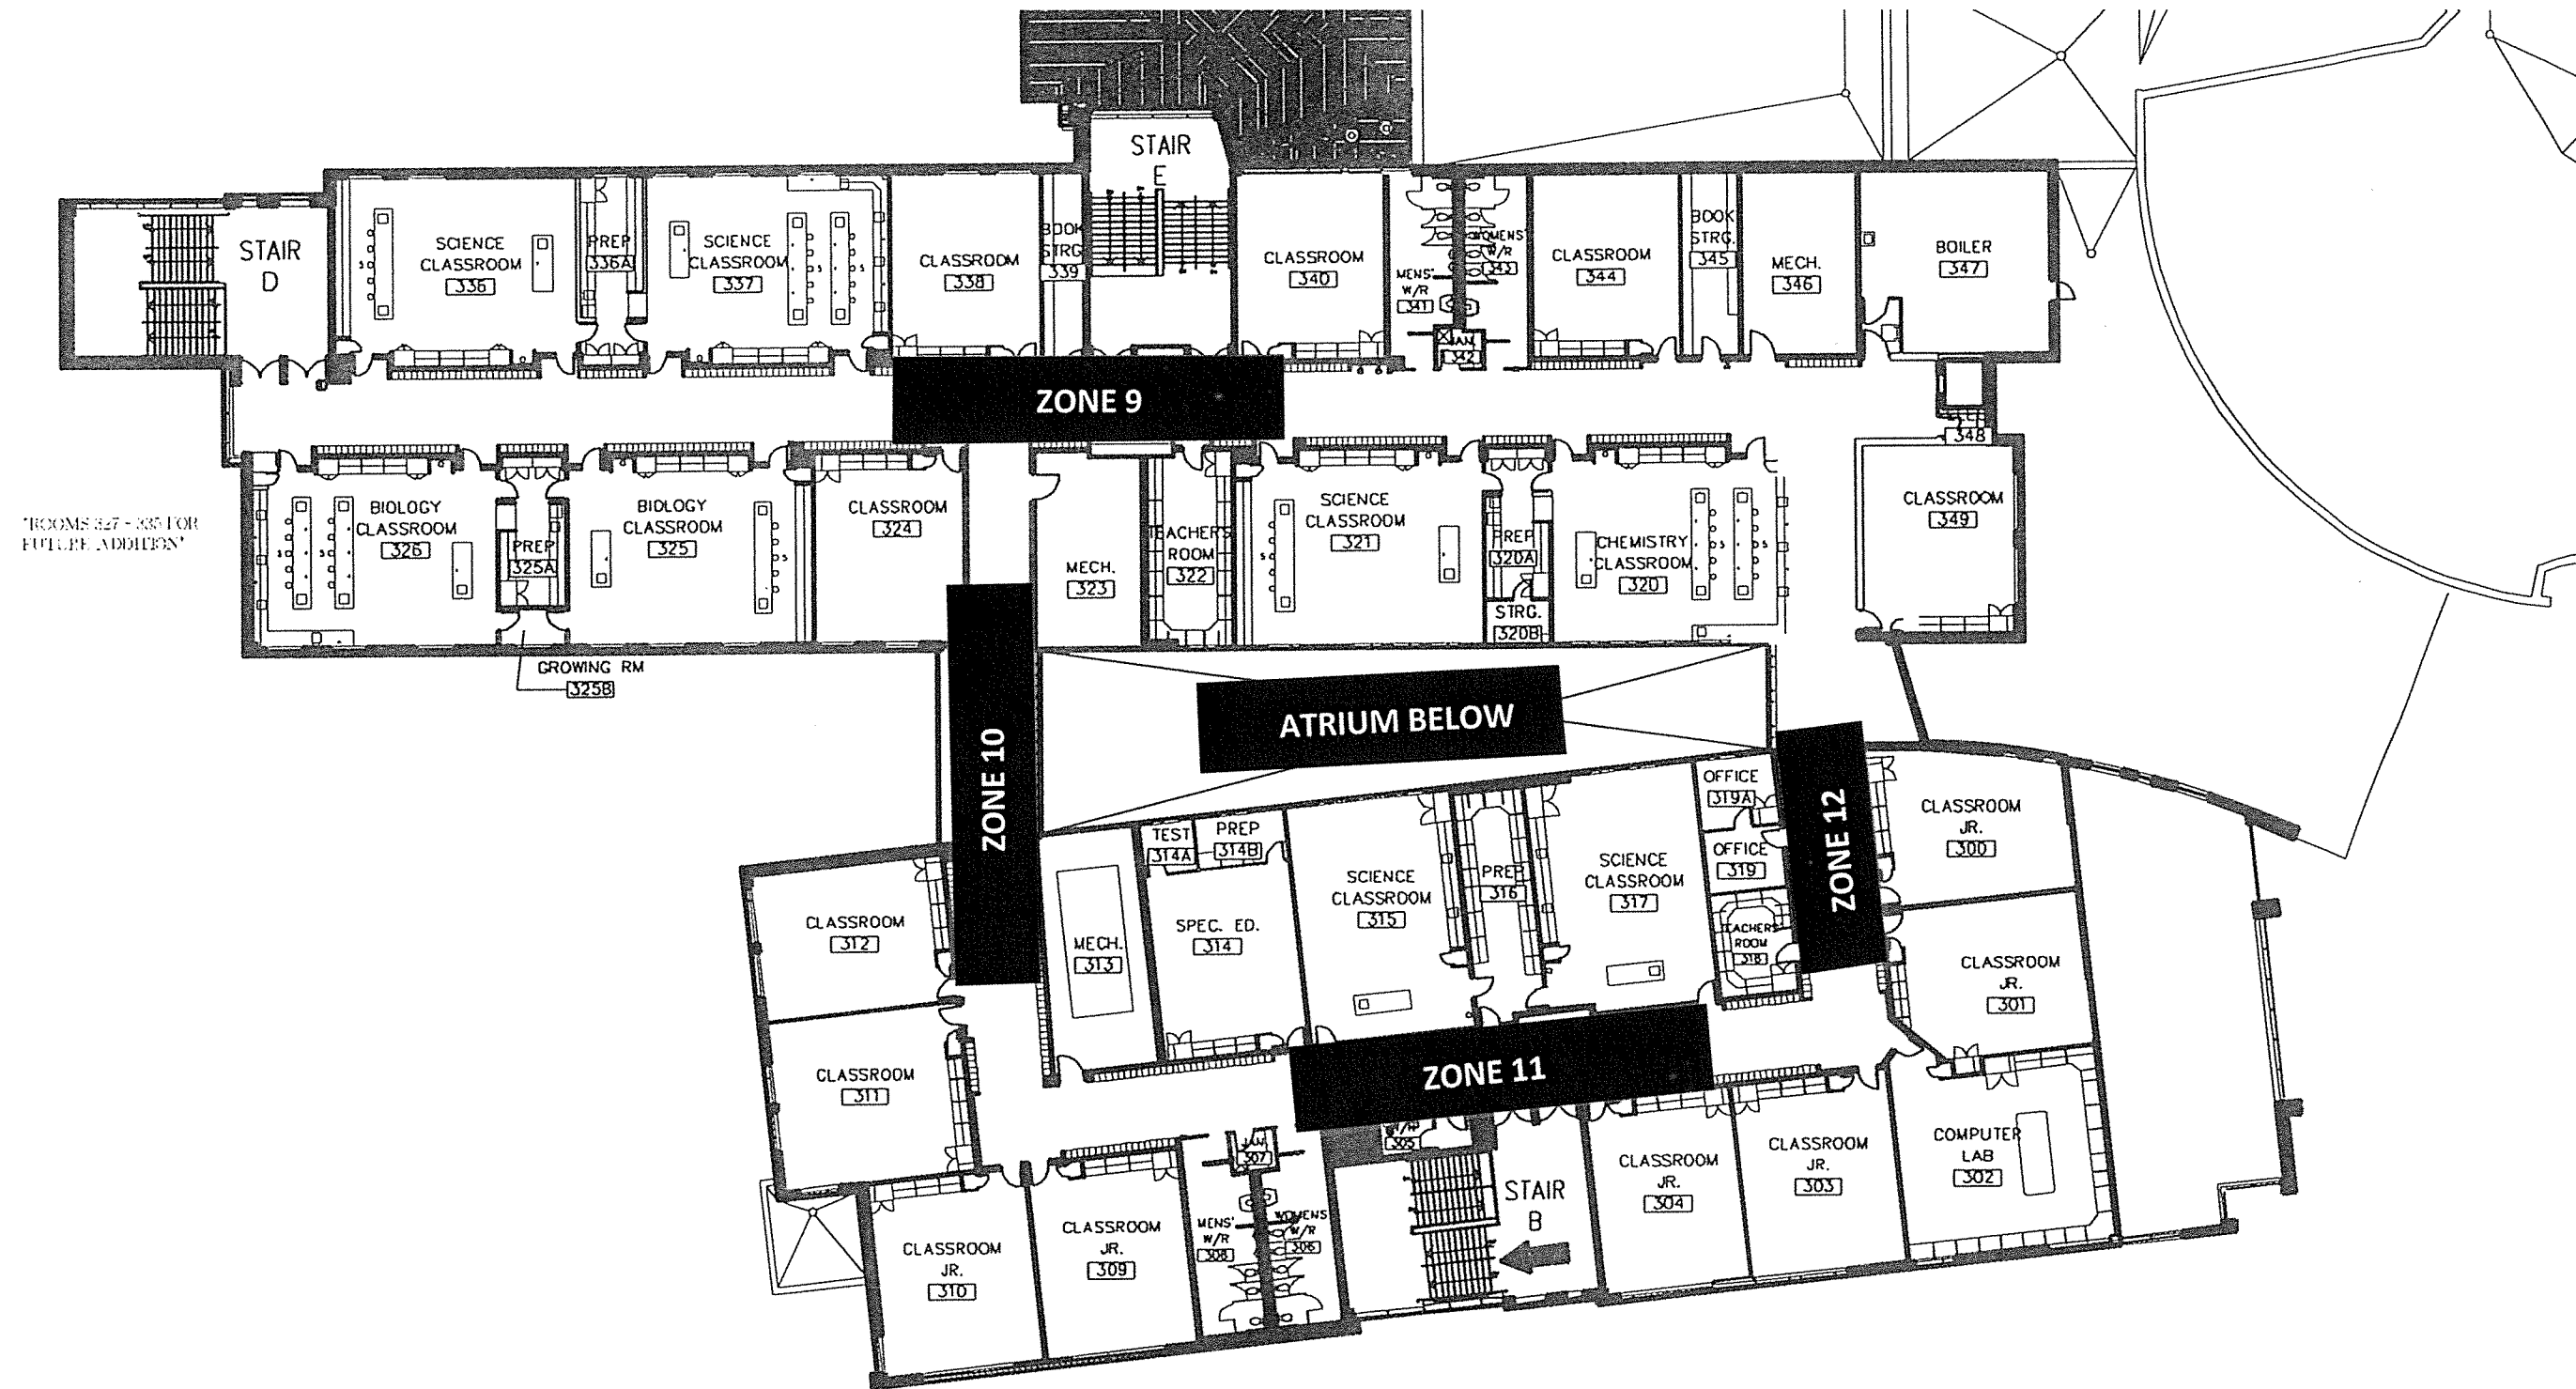

THIRD FLOOR PLAN